

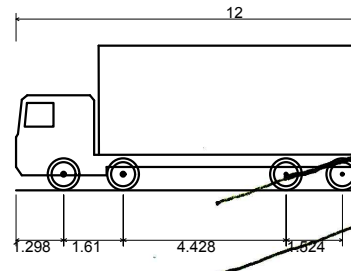


WHAT TWICKENHAM RIVERSIDE COULD BE ...

A NEW TOWN SQUARE IS THE NEW HEART

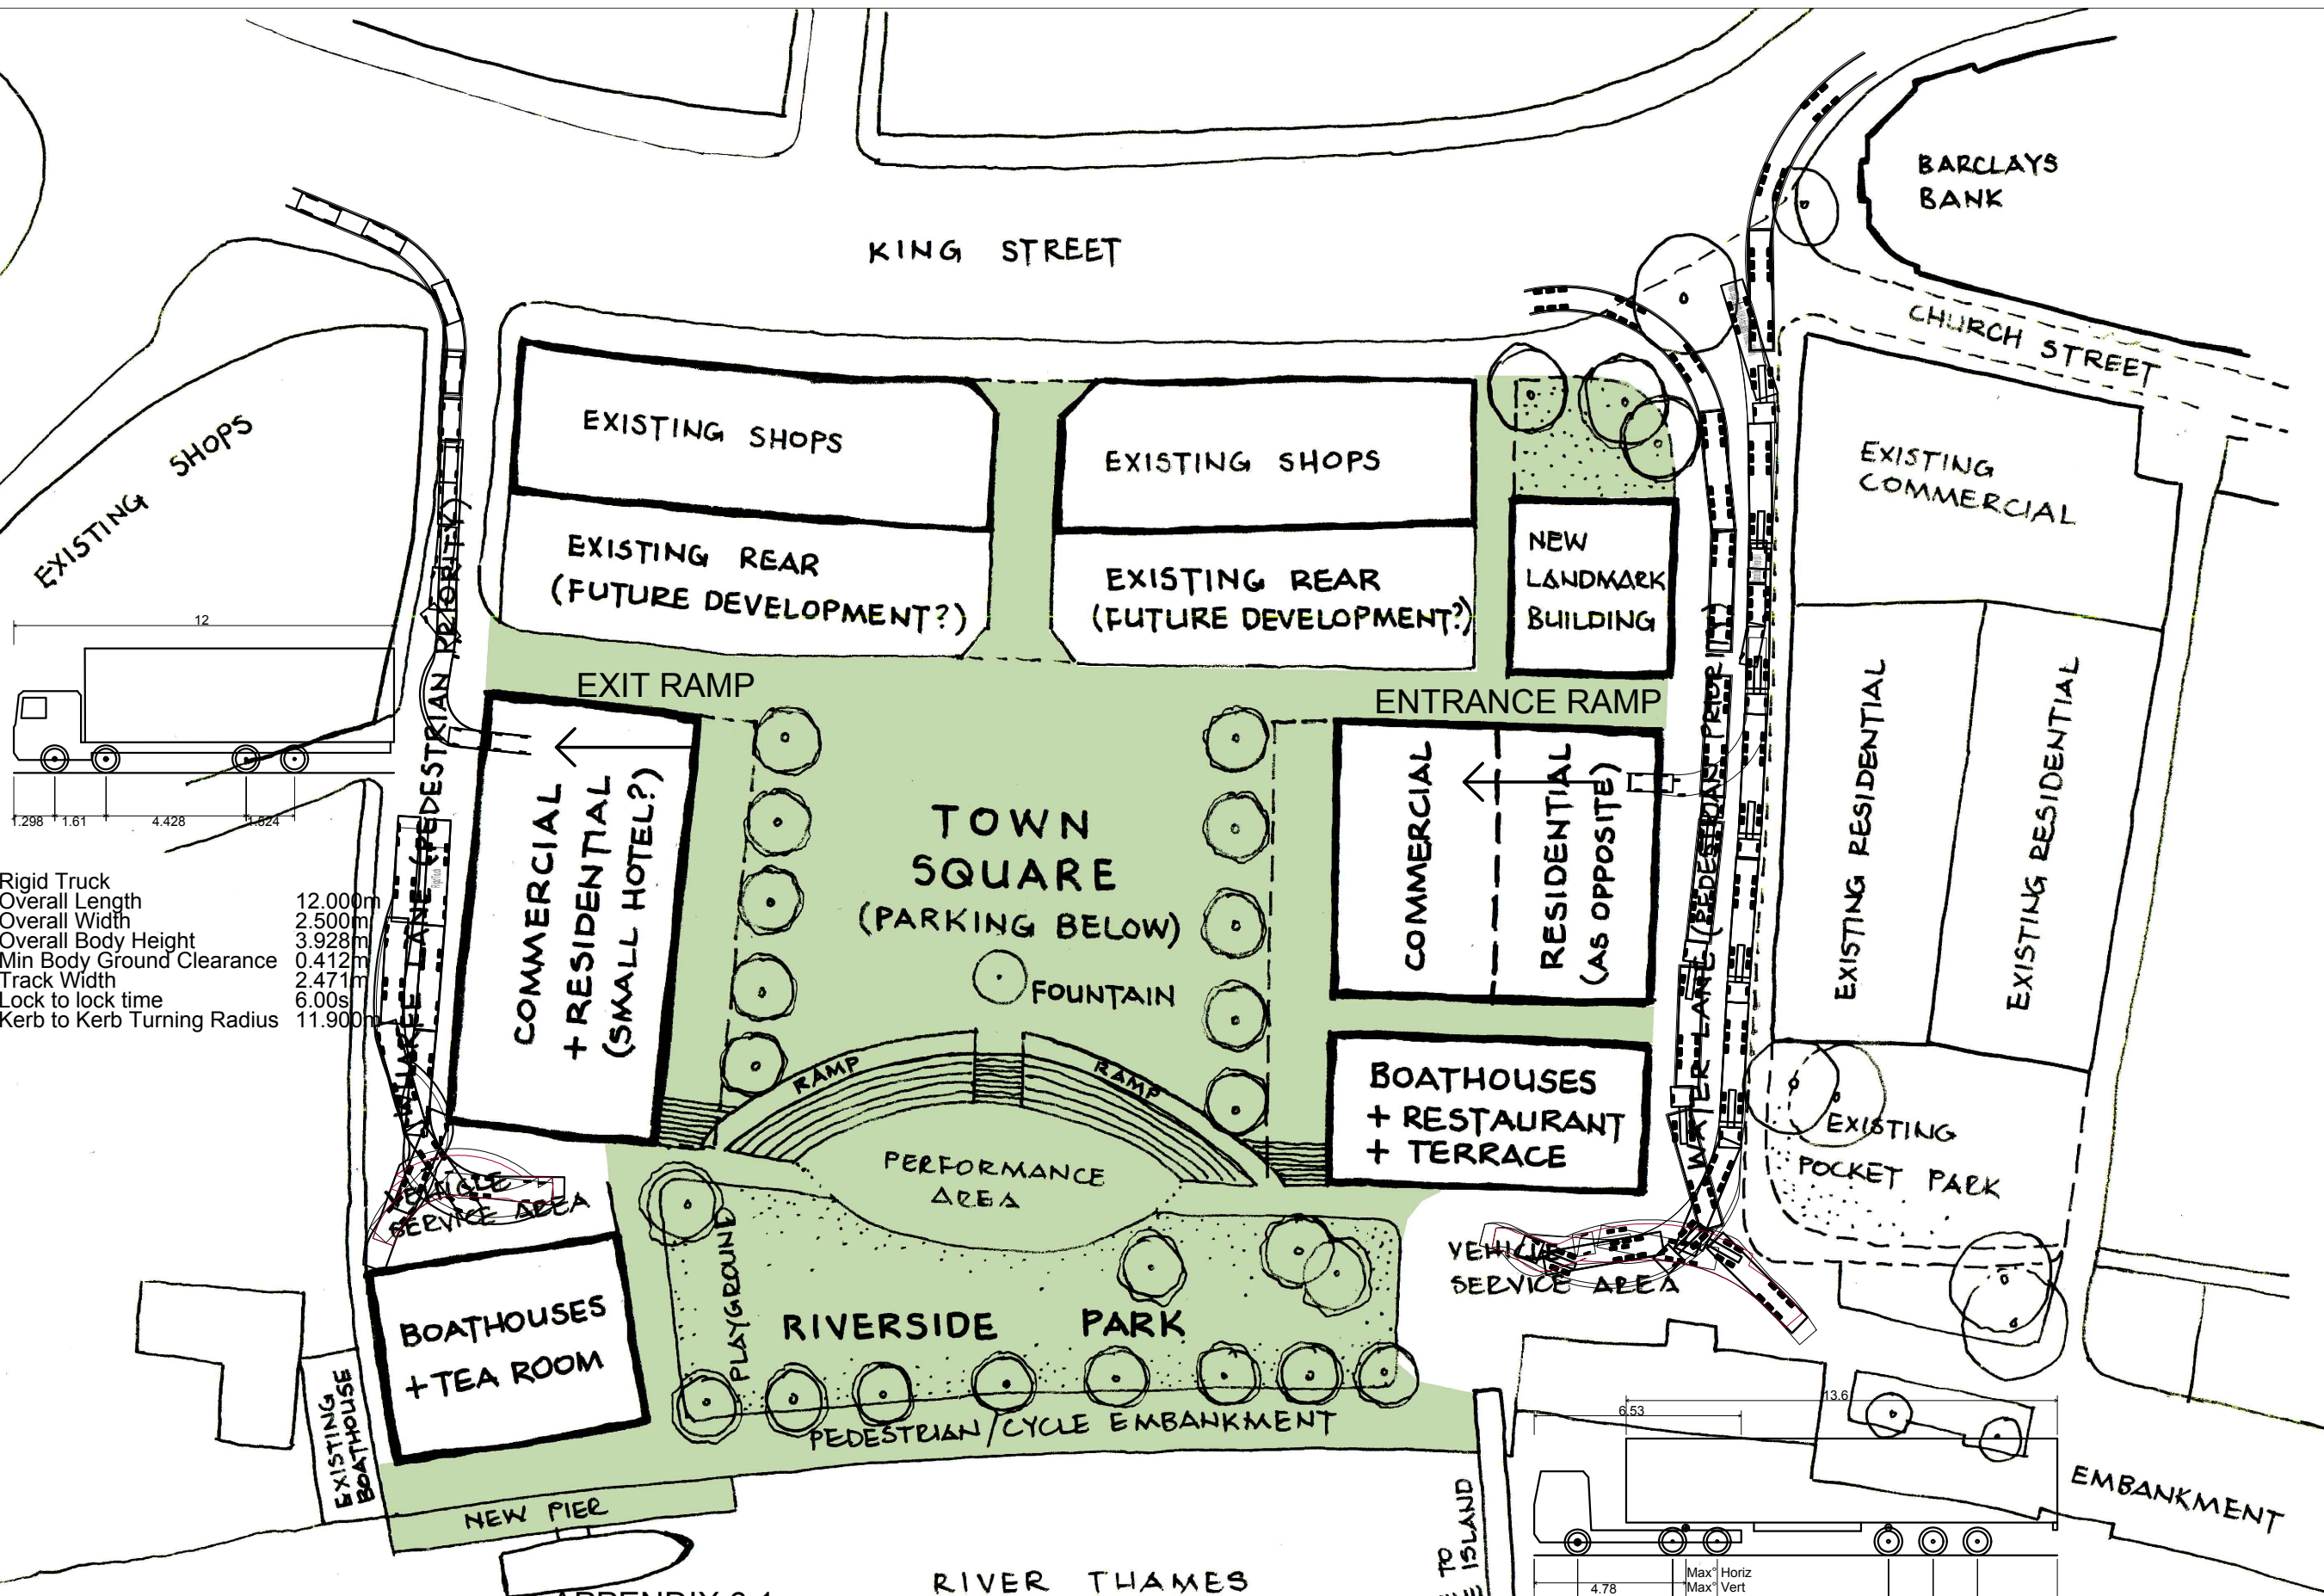

Rigid Truck
Overall Length 12.000m
Overall Width 2.500m
Overall Body Height 3.928m
Min Body Ground Clearance 0.412m
Track Width 2.471m
Lock to lock time 6.00s
Kerb to Kerb Turning Radius 11.900m

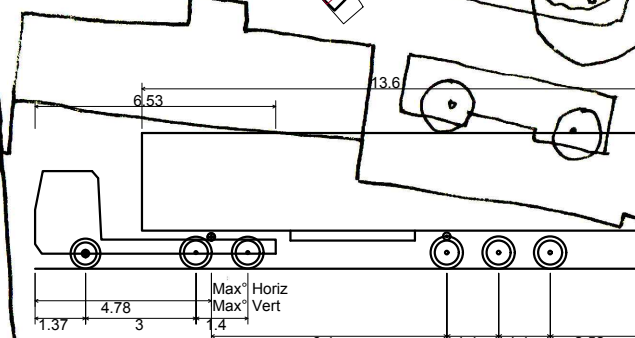

Max Legal Length (UK) Articulated Vehicle (16.5m)
Overall Length 16.500m
Overall Width 2.550m
Overall Body Height 3.681m
Min Body Ground Clearance 0.411m
Max Track Width 2.500m

APPENDIX 6.1
VEHICLE MOVEMENT AND TRACKING ON SITE
TWICKENHAM RIVERSIDE PARK AND TOWN SQUARE

